


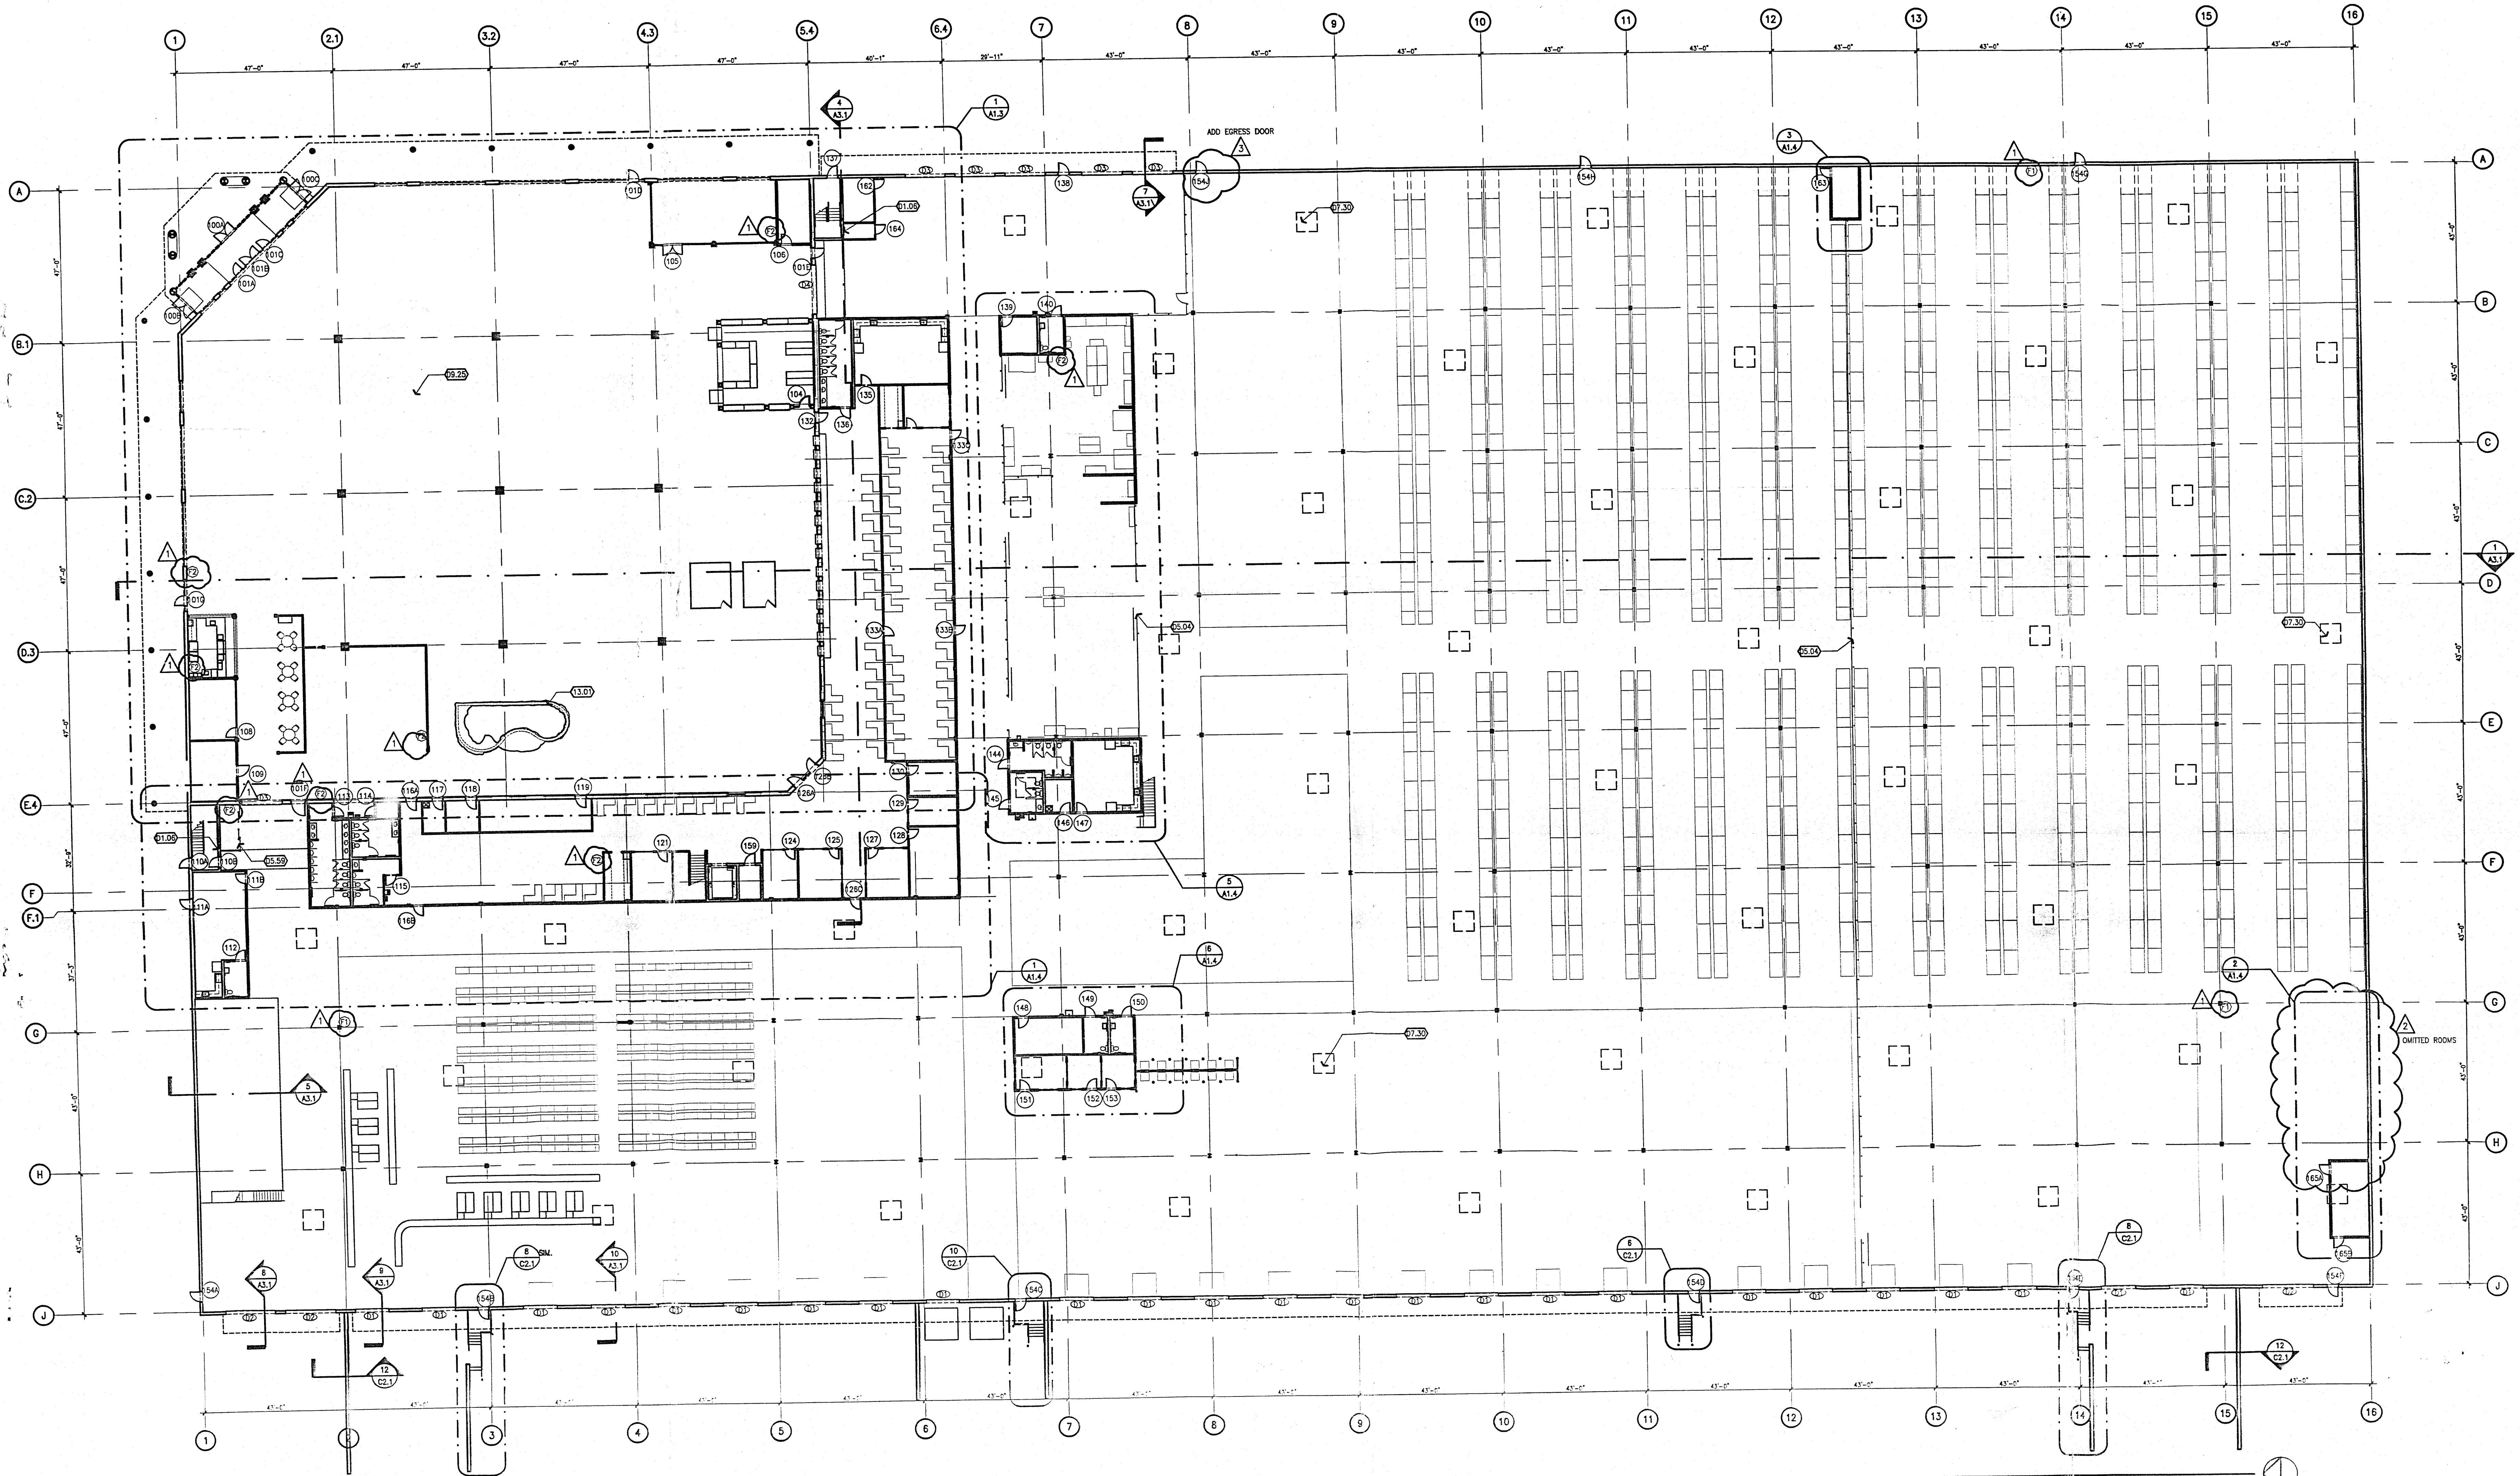

1 GROUND LEVEL FLOOR PLAN
SCALE: 1/4"=1'-0"

KEYNOTES

- 01.00 1-HOUR RATED STAIR ENCLOSURE: 6" WIL. STUDS @ 16" O.C. WITH ONE LAYER 5/8" TYPE X GYP. BOARD EACH SIDE.
- 02.00 CHAIN LINK FENCE PROVIDED AND INSTALLED BY OWNER.
- 03.00 6" CHAIN LINK FENCE WITH 2 - 5' ROLLING CHAIN LINK DOORS PROVIDED AND INSTALLED BY CONTRACTOR.
- 04.00 PRE-MANUFACTURED SKYLIGHT. REFER TO SPECIFICATIONS SECTION 07810.
- 05.00 VCT FLOORING PATTERN ON 5" CONCRETE SLAB
- 06.00 FISH POND SEE SHEET A5.7

GENERAL NOTES


1. ALL INTERIOR DIMENSIONS ARE TO FACE OF STUDS, CONCRETE, MASONRY, OR COLUMN GRID LINES UNLESS NOTED OTHERWISE.
2. PROVIDE USG-93 CONTROL JOINTS IN GYPSUM BOARD @ 30'-0" O.C. MAX.
3. PROVIDE WOOD BLOCKING FOR ALL MILLWORK AND MISC. ACCESSORIES AND SPECIALTIES.
4. SEE ENLARGED PLANS FOR NOTES AND DETAILS.
5. ALL SHELVING AND COUNTERS ARE OWNER PROVIDED EXCEPT WHERE NOTED.
6. PROVIDE A C6x8.2 STEEL CHANNEL @ THE VASE OF ALL EXPOSED GYP. BOARD WALLS FACING WAREHOUSE. REFER TO DETAIL 4/A3.2
7. WALL MOUNTED FIRE EXT. PER SPEC.
8. RECESSED WALL MOUNTED FIRE EXT. PER SPEC.

OVERALL GROUND LEVEL PLAN

GRIZZLY INDUSTRIAL INC.
PENNSDALE, PENNSYLVANIA

BUTLER, ROSENBERG & PARTNERS, INC.

REVISIONS	
DRAWN BY: CBRU	11/20/00
CHECKED BY: BMCK	07/03/2001
ISSUE DATE: NOVEMBER 1, 2000	11/30/2001

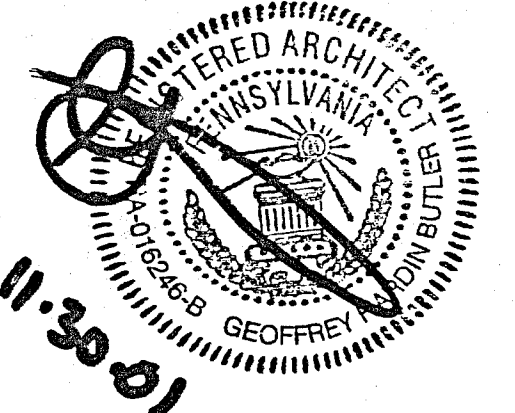

A1.1